

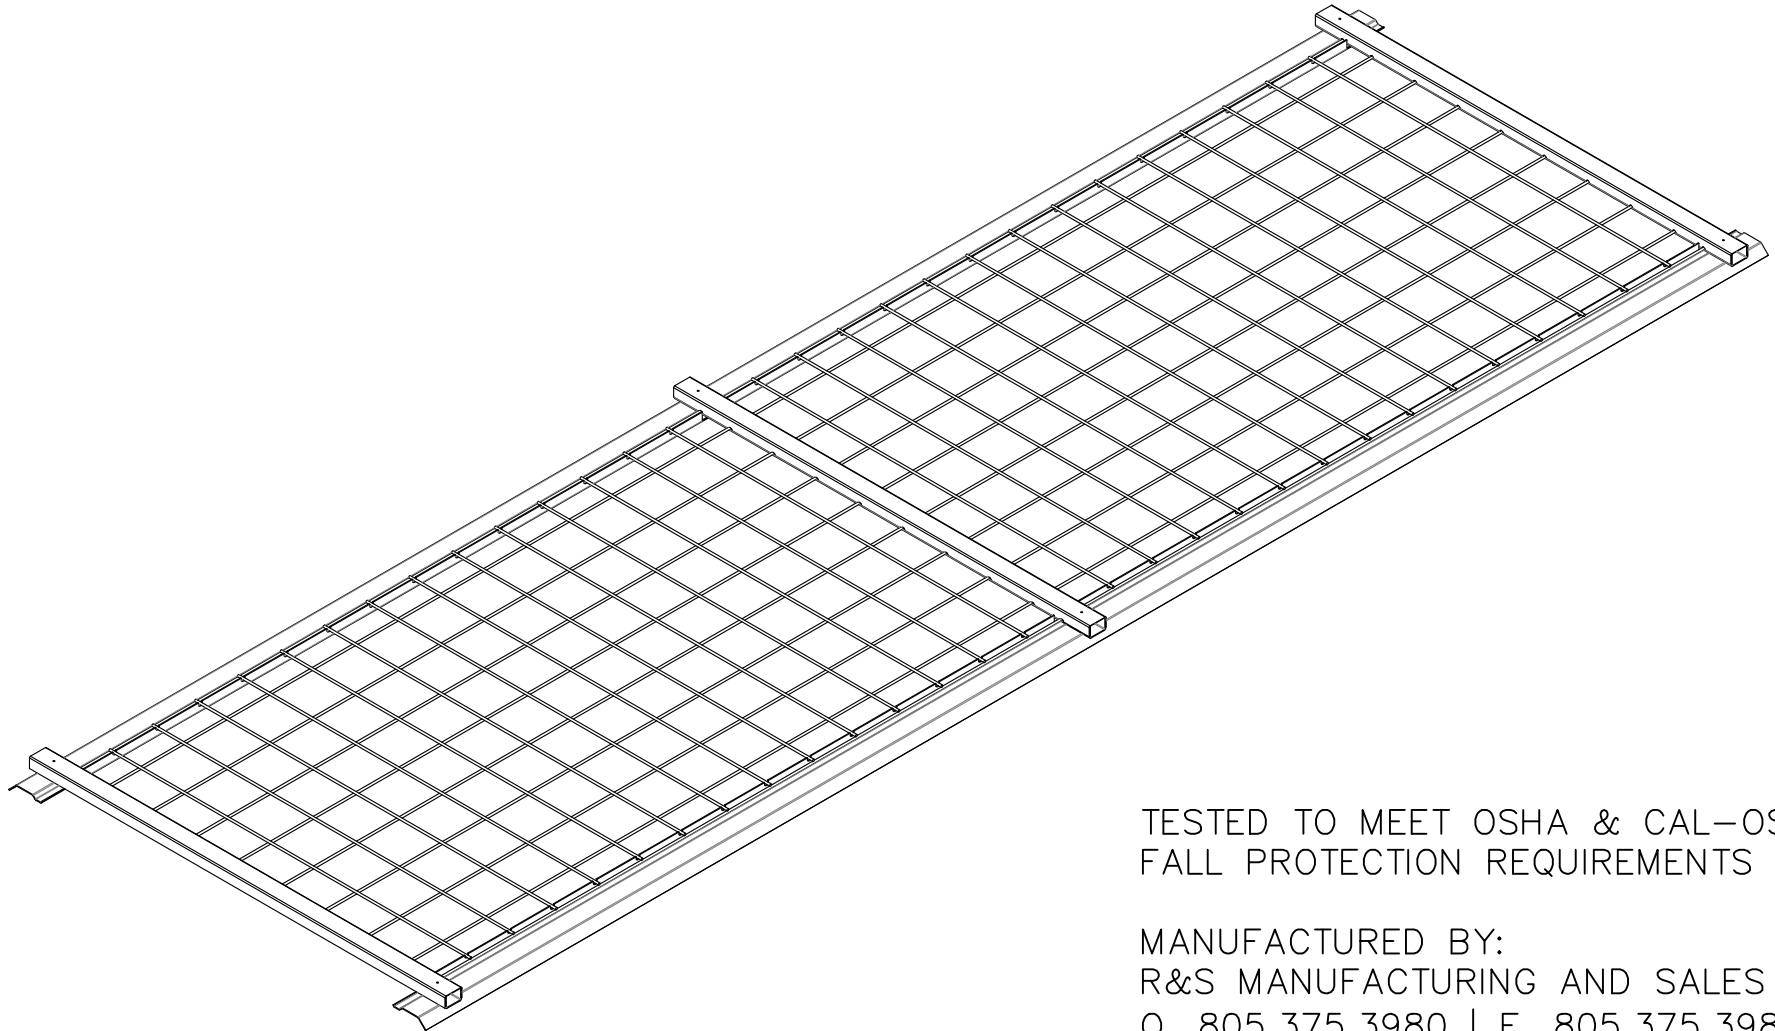
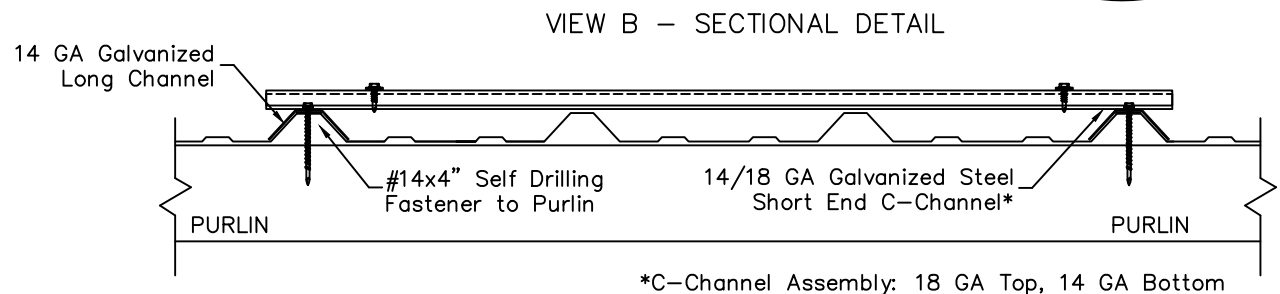
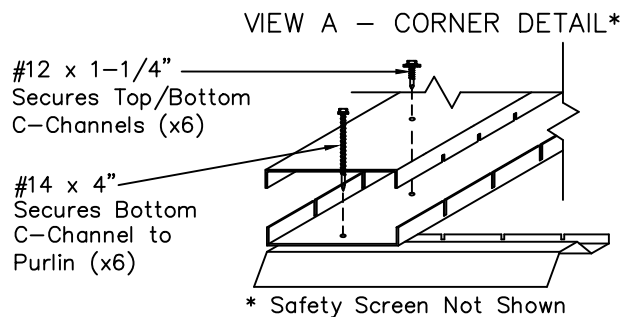
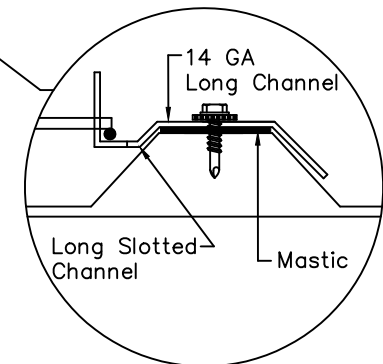


FALL PROTECTION SYSTEM FOR LTP SKYLIGHTS ON R-PANEL ROOF

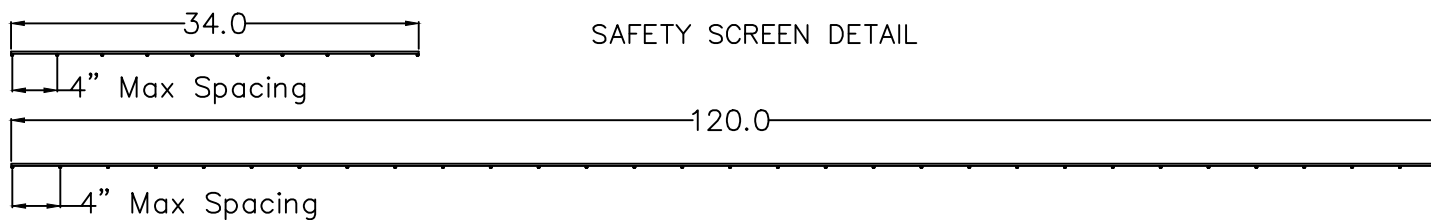

TESTED TO MEET OSHA & CAL-OSHA
FALL PROTECTION REQUIREMENTS

MANUFACTURED BY:
R&S MANUFACTURING AND SALES CO.
O. 805.375.3980 | F. 805.375.3981
SALES@RNSSALES.COM

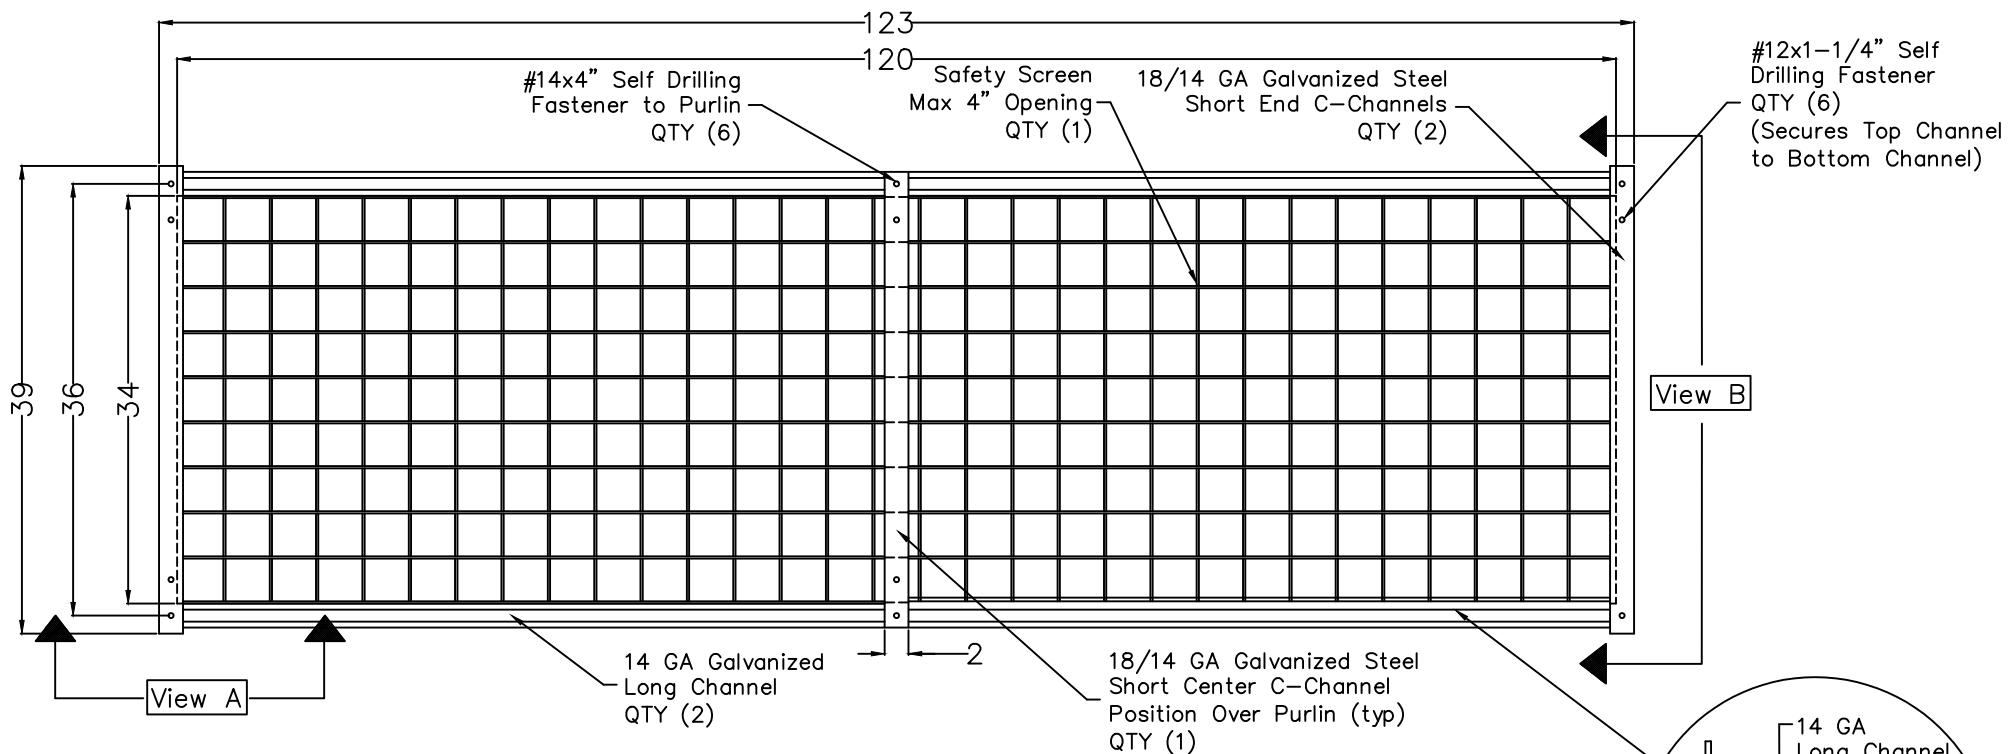

*C-Channel Assembly: 18 GA Top, 14 GA Bottom

R&S Manufacturing
and Sales Co., Inc.
3575 Old Conejo Road
Newbury Park, CA 91320
(805) 375-3980L

Product Notes

LTP Safety Screen
OSHA Compliant to CFR 1910.23 and 1926.501
CAL OSHA Compliant to Title 8: Section 3212

Description

LTP Safety Screen

PANEL TYPE
R Panel (12" O.C.)

Scale
NTS

Drawn By
ESM

QTY

Customer

Material
3/16" Galv. Steel Screen, 14/18 GA Galv. Channel, Mounting Hardware

Date

Rev Date

Job

10/13/16