



CURB WALL SECTION VIEW

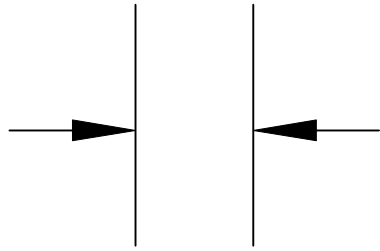

1 1/2" TYP TOP FLANGE
MAY BE CUSTOMIZED

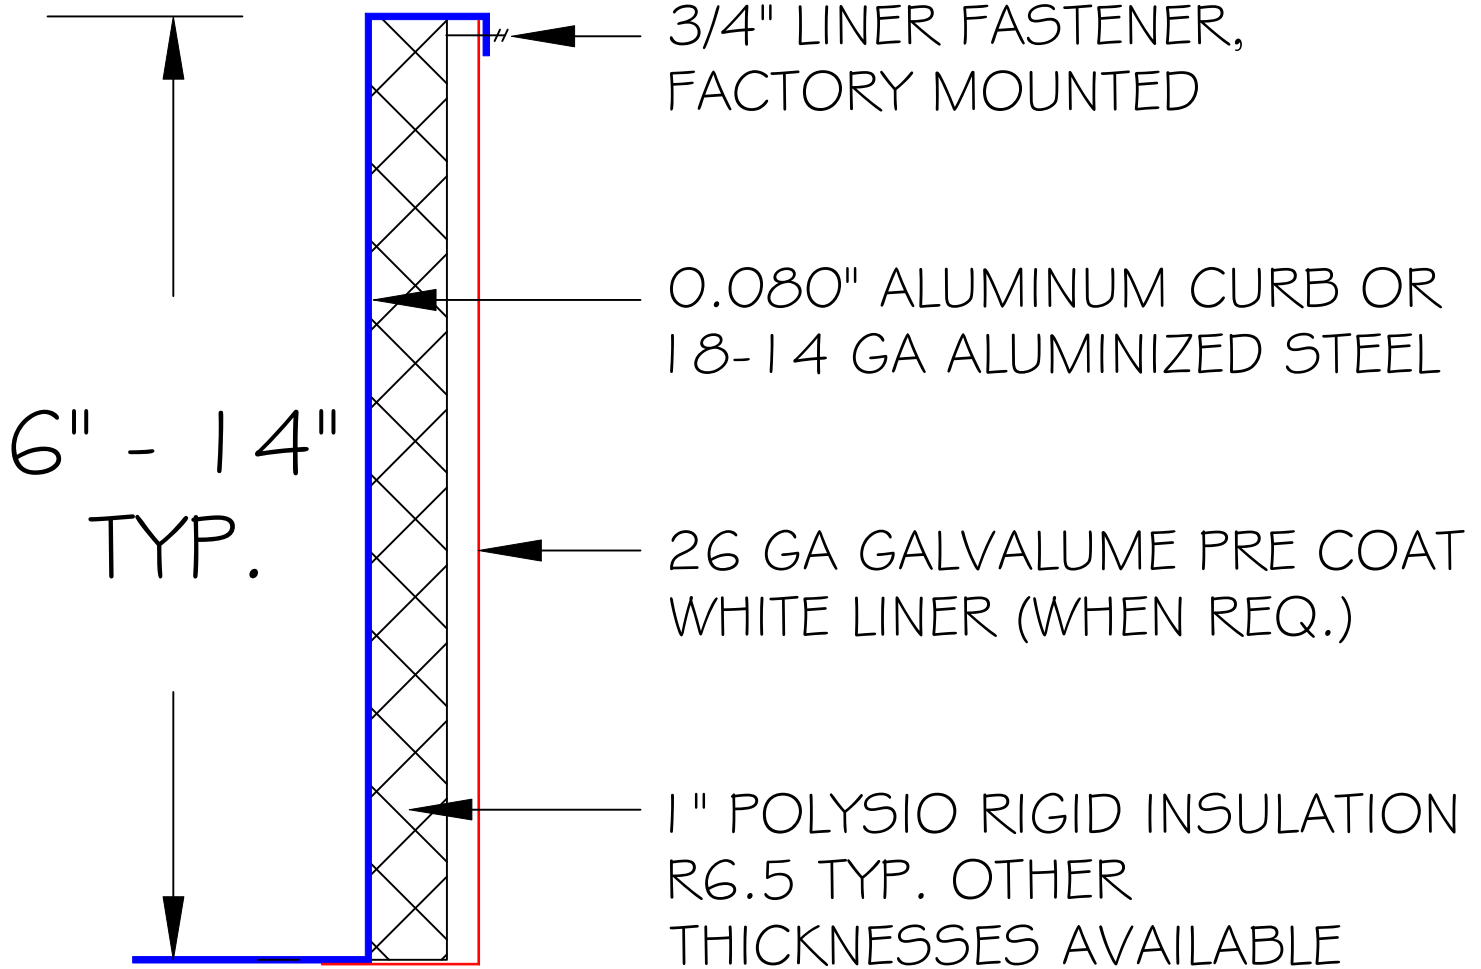

R&S MANUFACTURING AND SALES CO
3575 OLD CONEJO ROAD
NEWBURY PARK, CA 91320
805.375.3980 | F. 805.375.3981
WWW.RSROOFPRODUCTS.COM
SALES@RNSSALES.COM