


# RS36 SKYLIGHT | INSTALLATION GUIDE

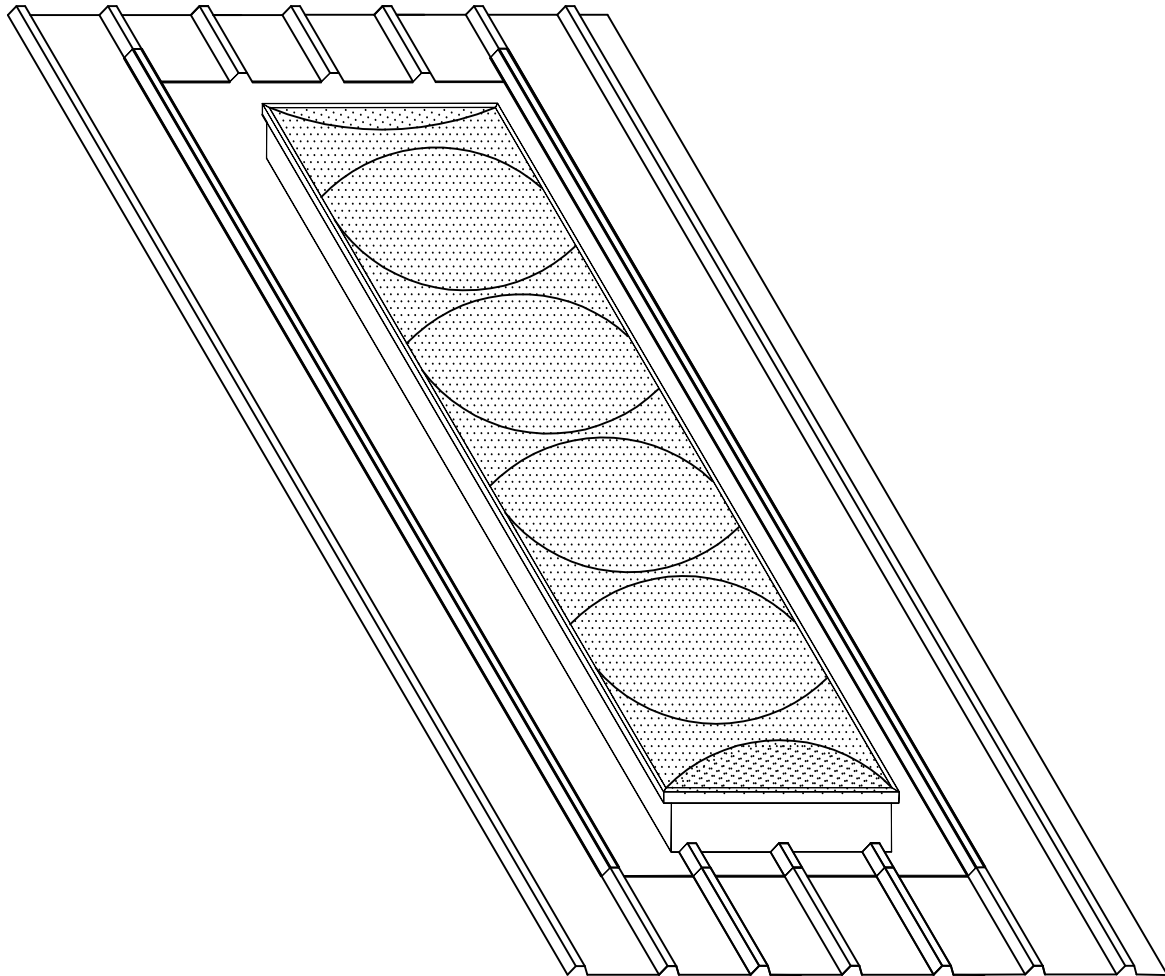


PRODUCT SHIPS FACTORY ASSEMBLED AND READY FOR INSTALLATION. ALL HARDWARE FOR INSTALL INCLUDED IN THE KIT.

R & S SALES  
 COMPANY INC.  
 3575 Old Conejo Rd.  
 Newbury Park, CA 91320  
 (805) 375-3980  
 fax 375-3981


DESCRIPTION RS36 SKYLIGHT INSTALL			JOB NAME		
PANEL TYPE HIGH RIB / R-PANEL			MATERIAL STEEL OR ALUM		
SCALE NTS	ORDER # NA	ROOF PITCH NA	DATE 02/03/21	QTY NA	REV 3.18

# RS36 SKYLIGHT | INSTALLATION GUIDE


PLAN VIEW

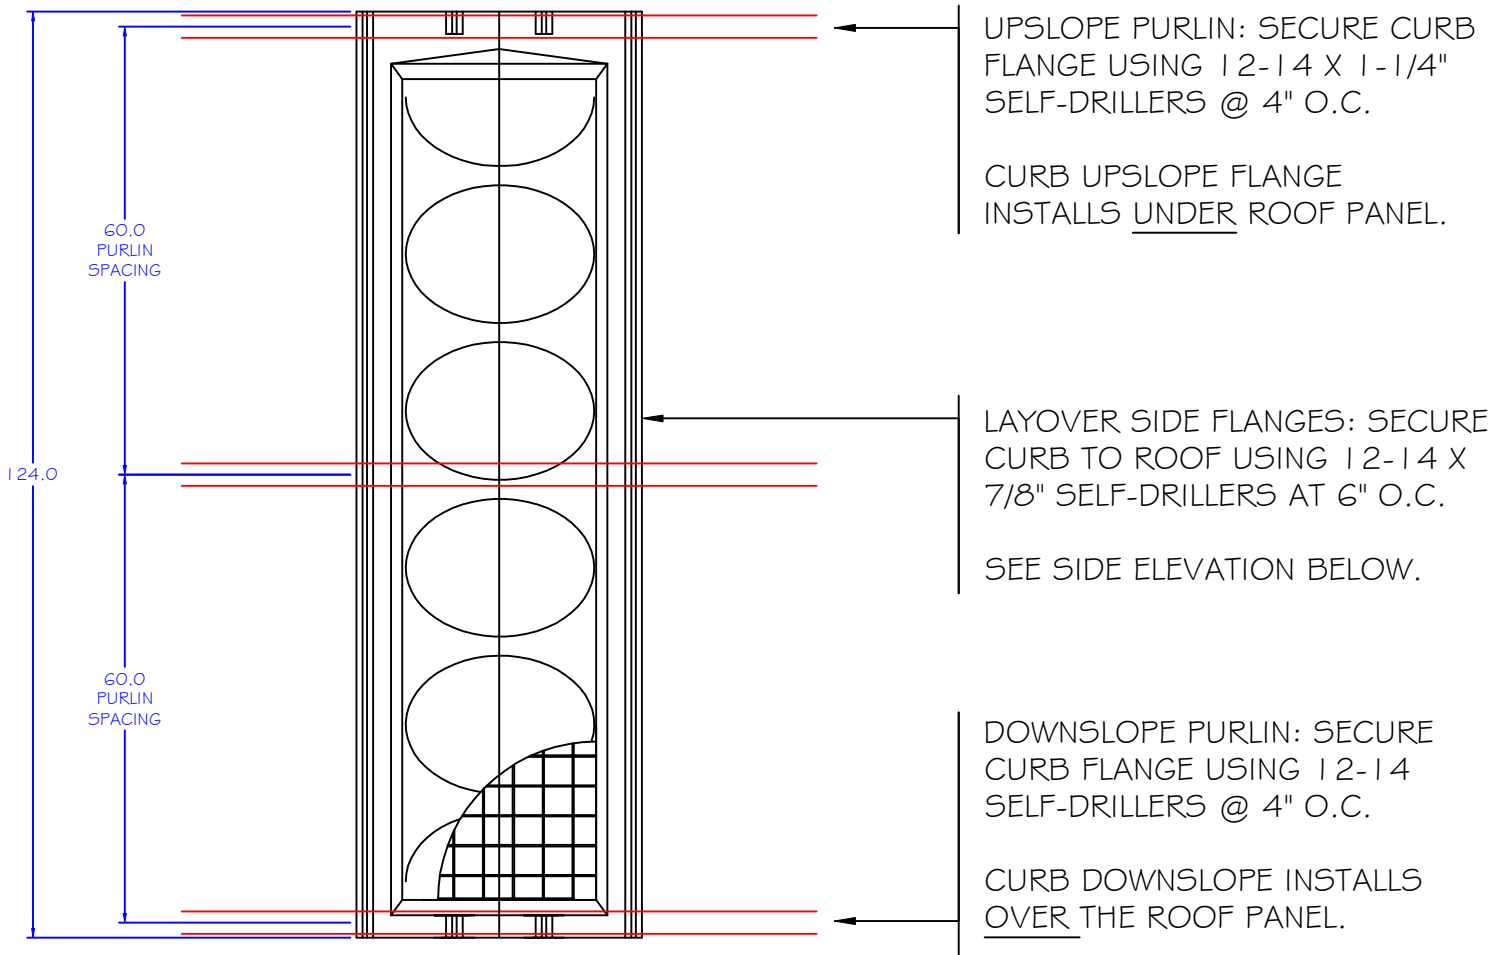

DOWNSLOPE ELEVATION VIEW

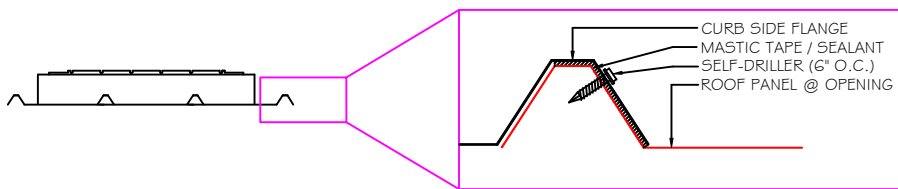

SIDE ELEVATION VIEW

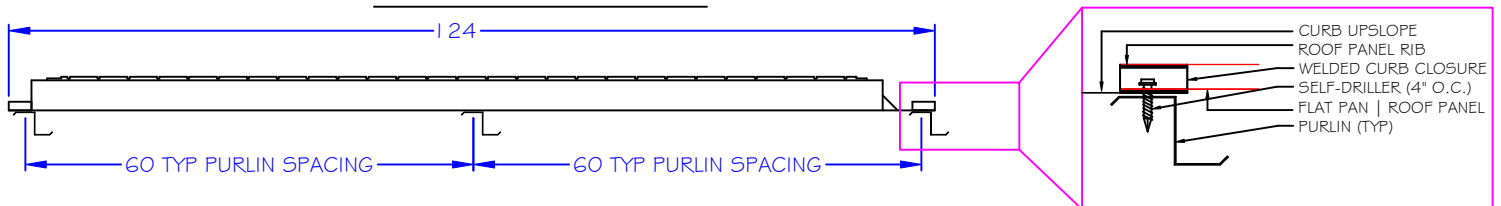

NOTE: DOME NOT SHOWN IN ELEVATION VIEWS TO ILLUSTRATE CURB DIMS

R & S SALES  
COMPANY INC.  
3575 Old Conejo Rd.  
Newbury Park, CA 91320  
(805) 375-3980  
fax 375-3981

DESCRIPTION  
RS36 SKYLIGHT INSTALL

JOB NAME

PANEL TYPE  
HIGH RIB / R-PANEL

MATERIAL  
STEEL OR ALUM

SCALE  
NTS

ORDER #  
NA

ROOF PITCH  
NA

DATE  
02/03/21

QTY  
NA

REV  
3.18